



AREA:
 GROUND FLOOR- 1912 SQFT
 FIRST FLOOR- 1912 SQFT
 MUMTY - 200 SQFT APPROX
 TOTAL: 4024 SQFT

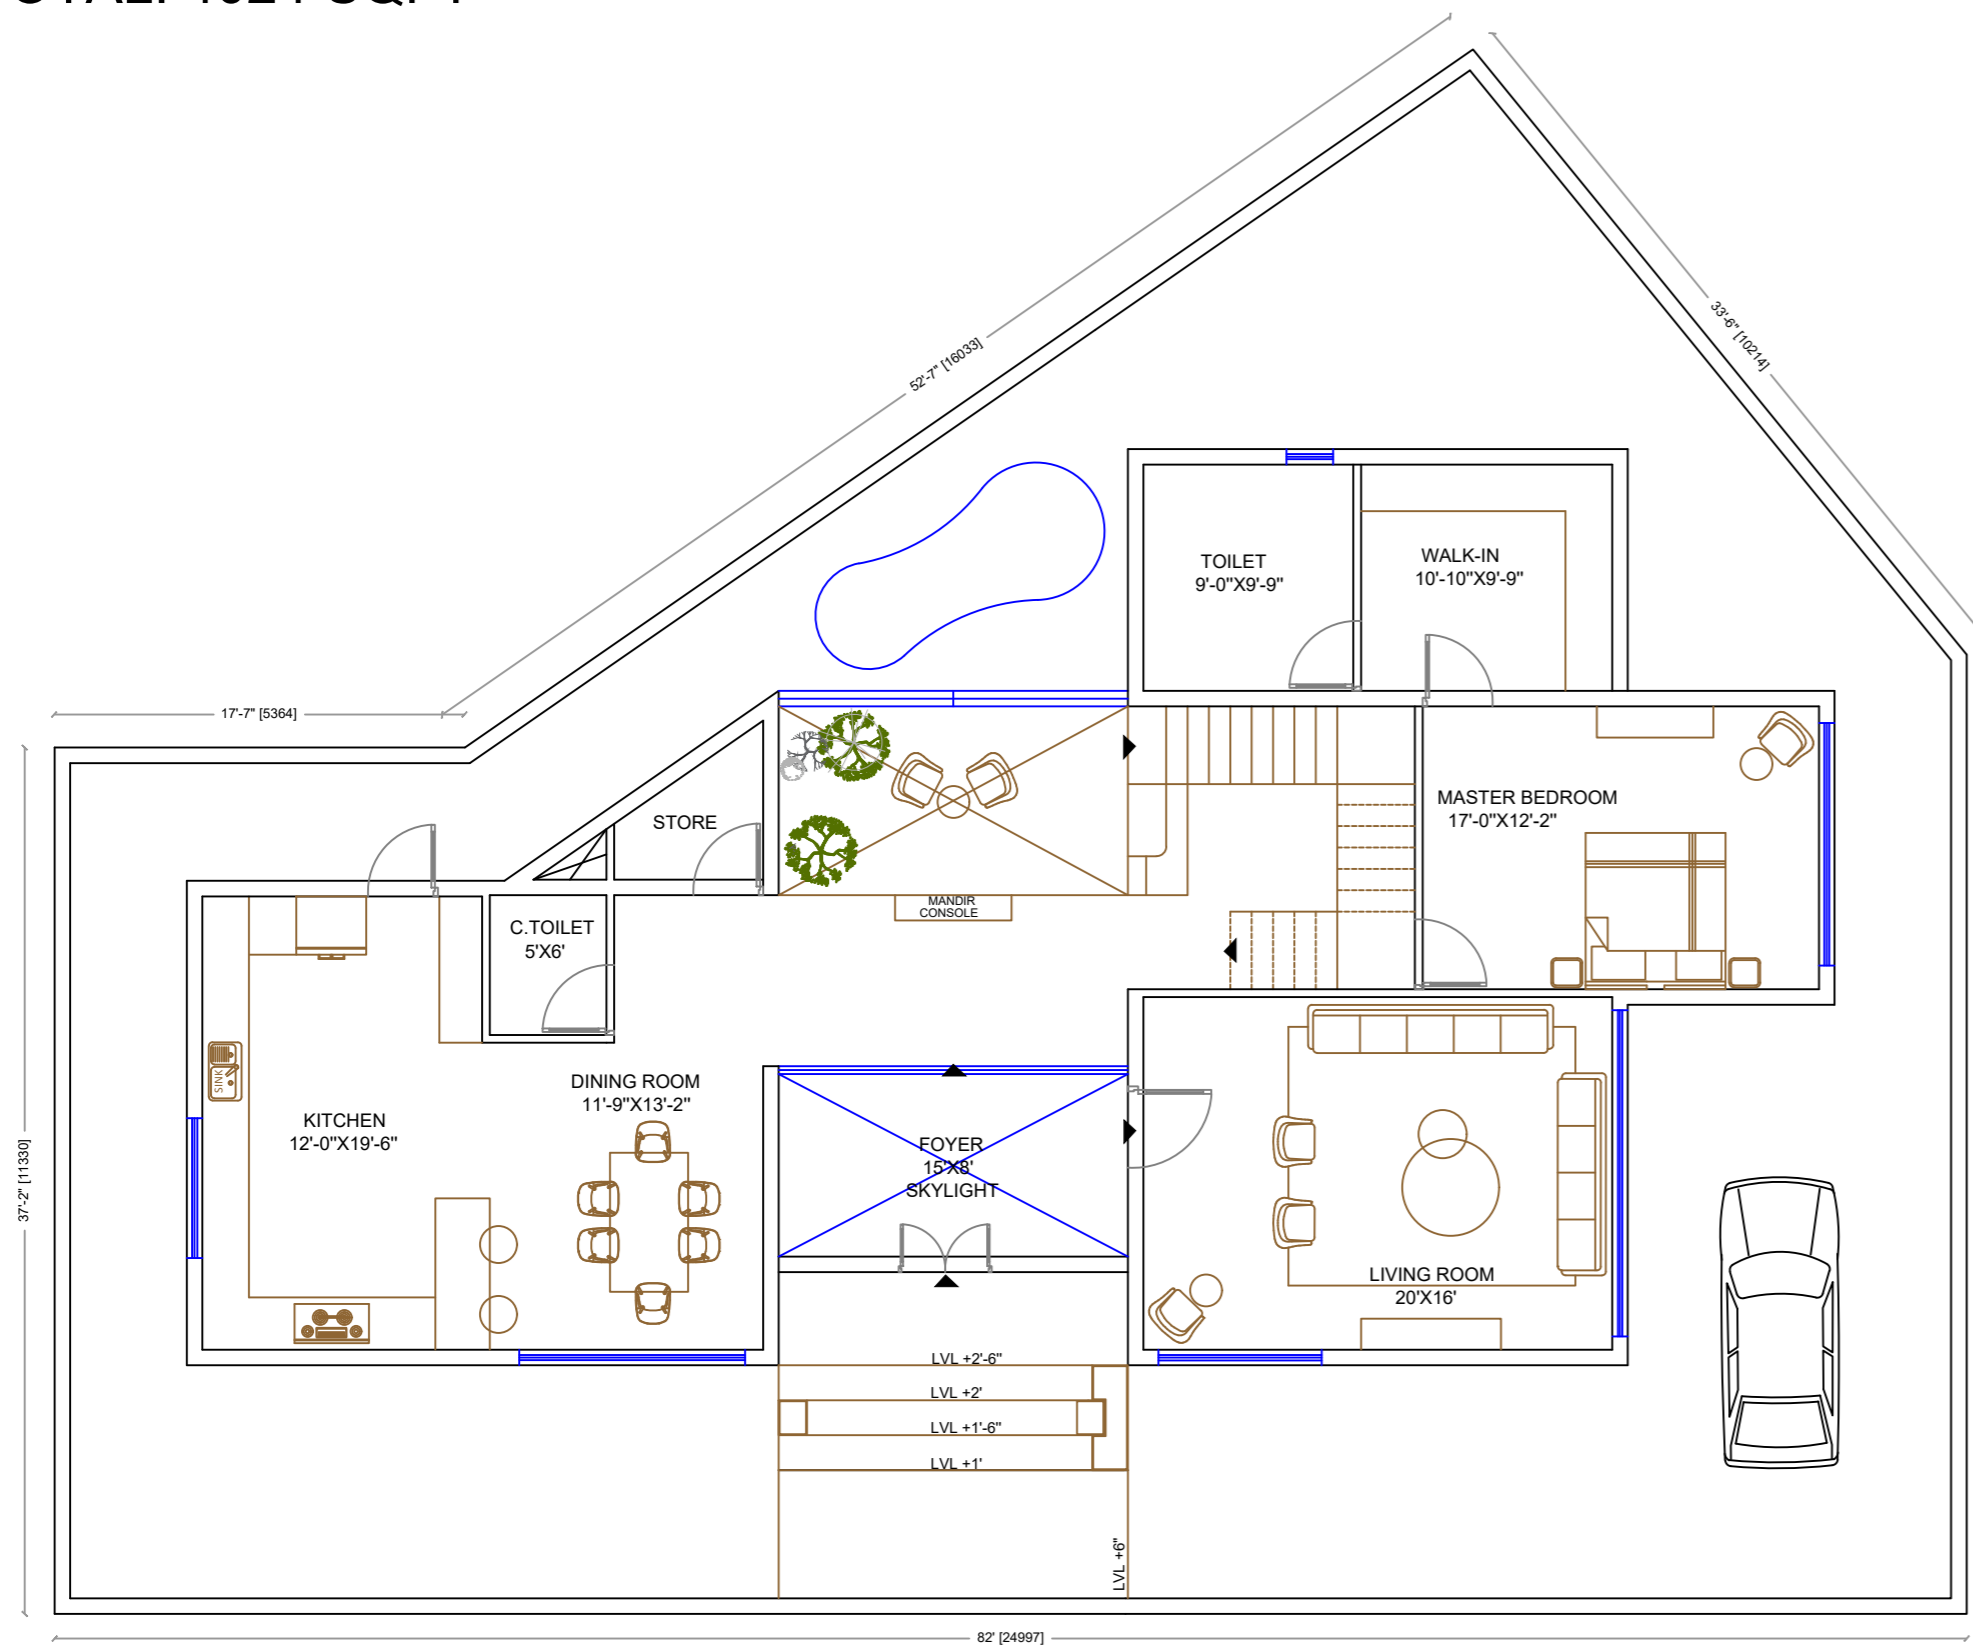


GROUND FLOOR

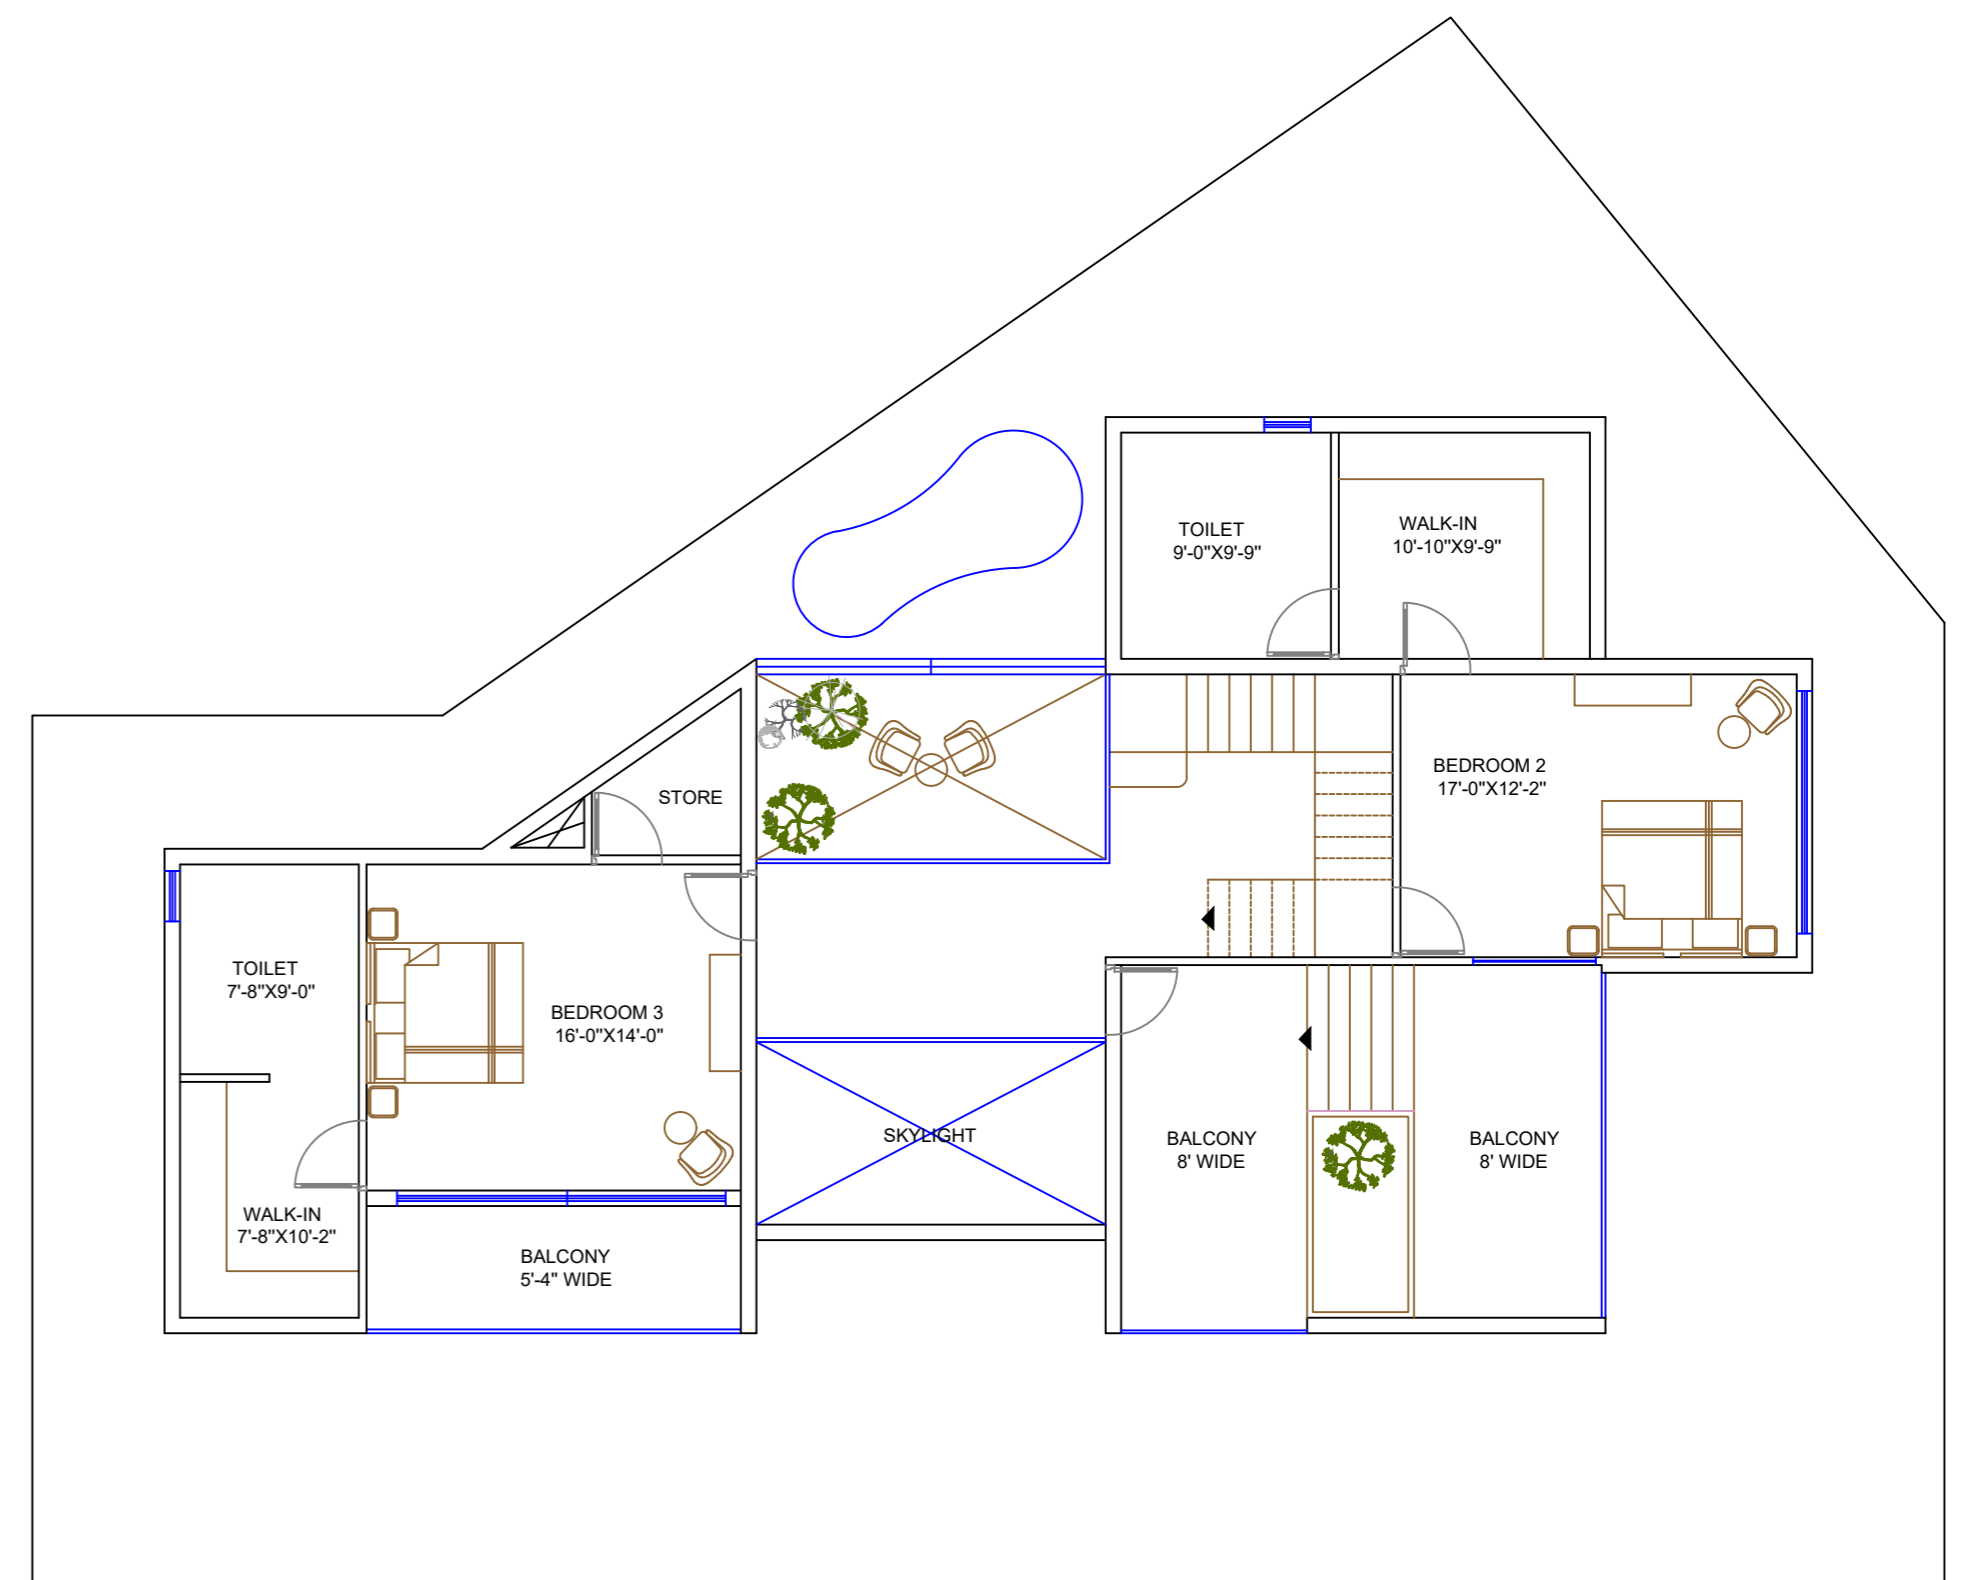

FIRST FLOOR

Balaji Build Infinity LLP
(Signature)
 Designated Partner

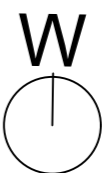CLIENT : Mrs. Sushmita Sahoo & Mr. Ajay Jena	DRAWING TITLE : PLAN LAYOUT			LOCATION : PLOT NO: 1& 2 NATURENEST,VILLAGE ASADE TAL MULSHI,PUNE,MH	SL.NO	REVISION	DATE.		STUDIO DESIGN PALLETE BUILD INFINITY
	PROJECT : RESIDENTIAL 3 BHK BUNGALOW	SCALE : Not to scale	DATE : 15/12/2025		DWG CODE : AD - 01	1.	R1		
				DEALT BY : AR.NIDHI ID TANYA	2.				
				CHECKED BY :	3.				
					4.				
					5.				